


NOTE: BEDROOM #4 WINDOW REQUIRE SAFETY GLAZING IF GLAZING BOTTOM EDGE IS UNDER 18" OFF FINISHED FLOOR.

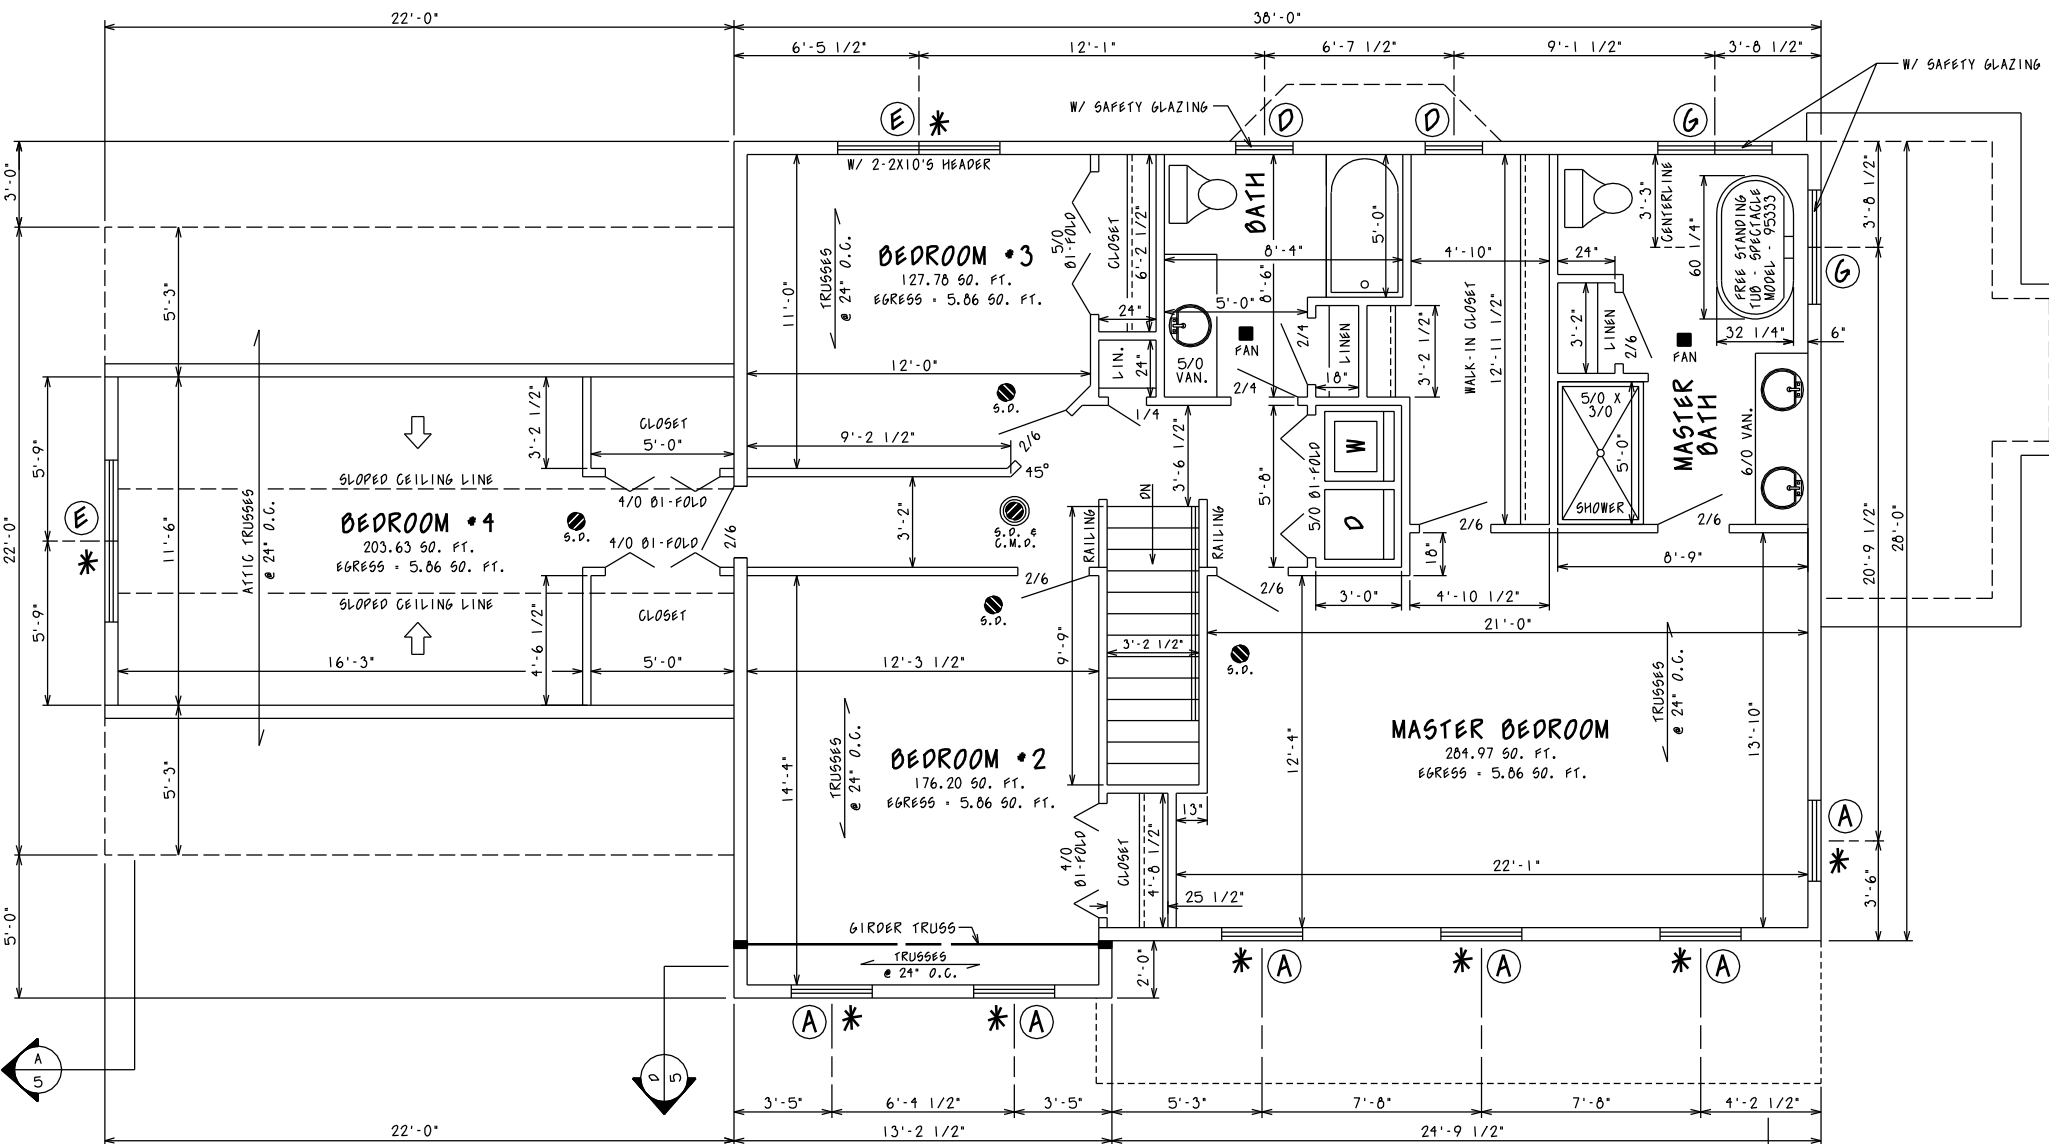

- EXH. FAN TO OUTSIDE W/ 24 HR. TIMER
- SMOKE DETECTOR

- S.D. @ C.W.D. SMOKE DETECTOR & CARBON MONOXIDE DETECTOR COMBINATION

SECOND FLOOR PLAN

SCALE: 1/4" = 1'-0"

NOTE: ALL HEADERS ARE TO BE 2-2X10'S, UNLESS OTHERWISE NOTED.

2ND FLR. = 1333.00 SQ. FT. W/O STAIRS
STAIRS = 31.00 SQ. FT.

POINT LOAD NOTE: ALL SIGNIFICANT POINT LOADS TO BE CONTINUOUSLY SOLID-BLOCKED THROUGH ALL LEVELS TO THE FOUNDATION.